




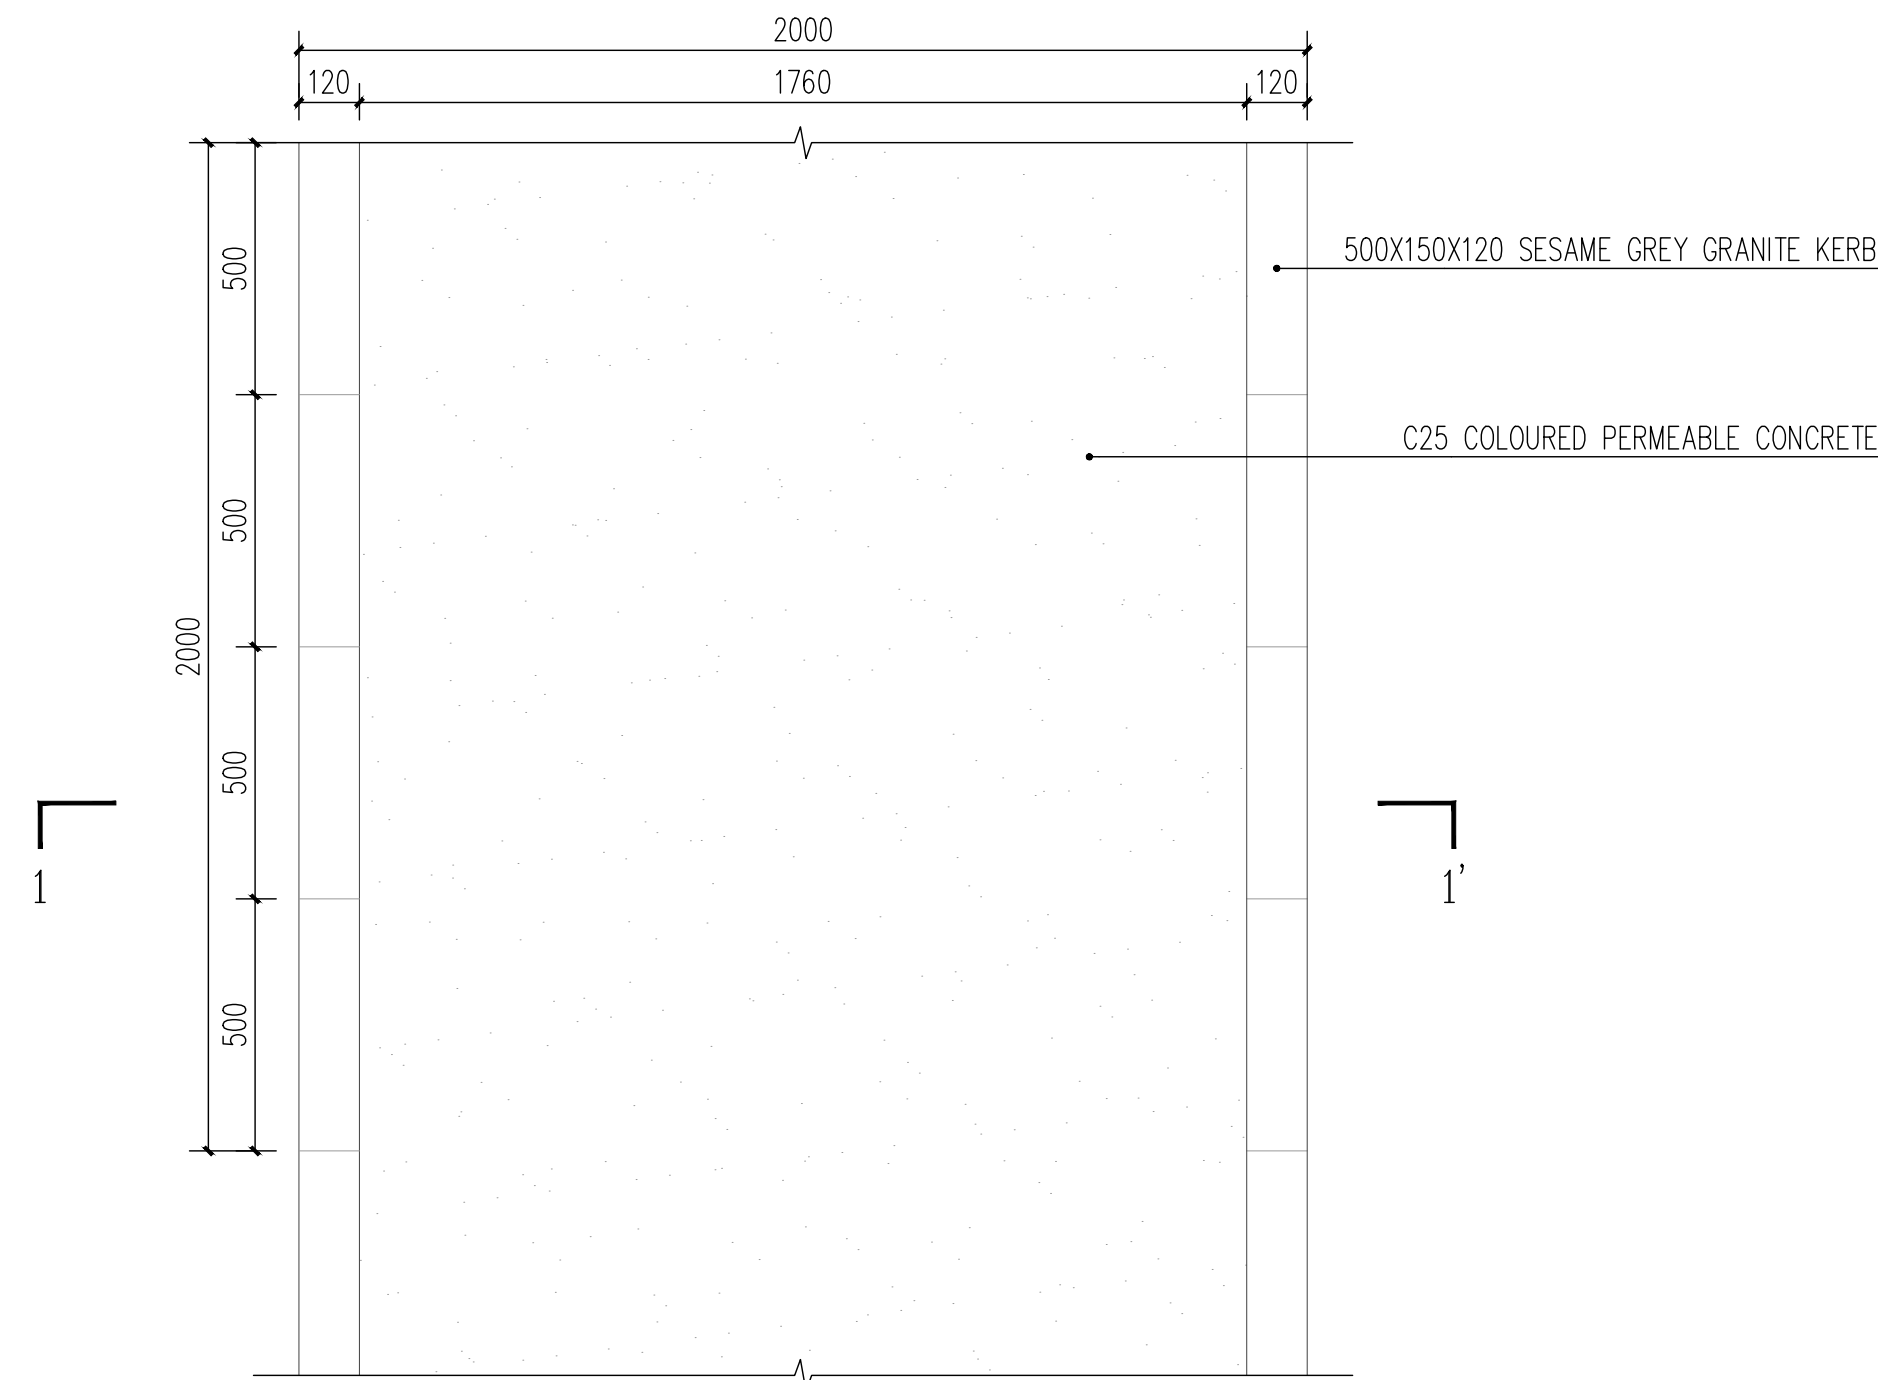


① CONCRETE PAVEMENT PLAN 1:15

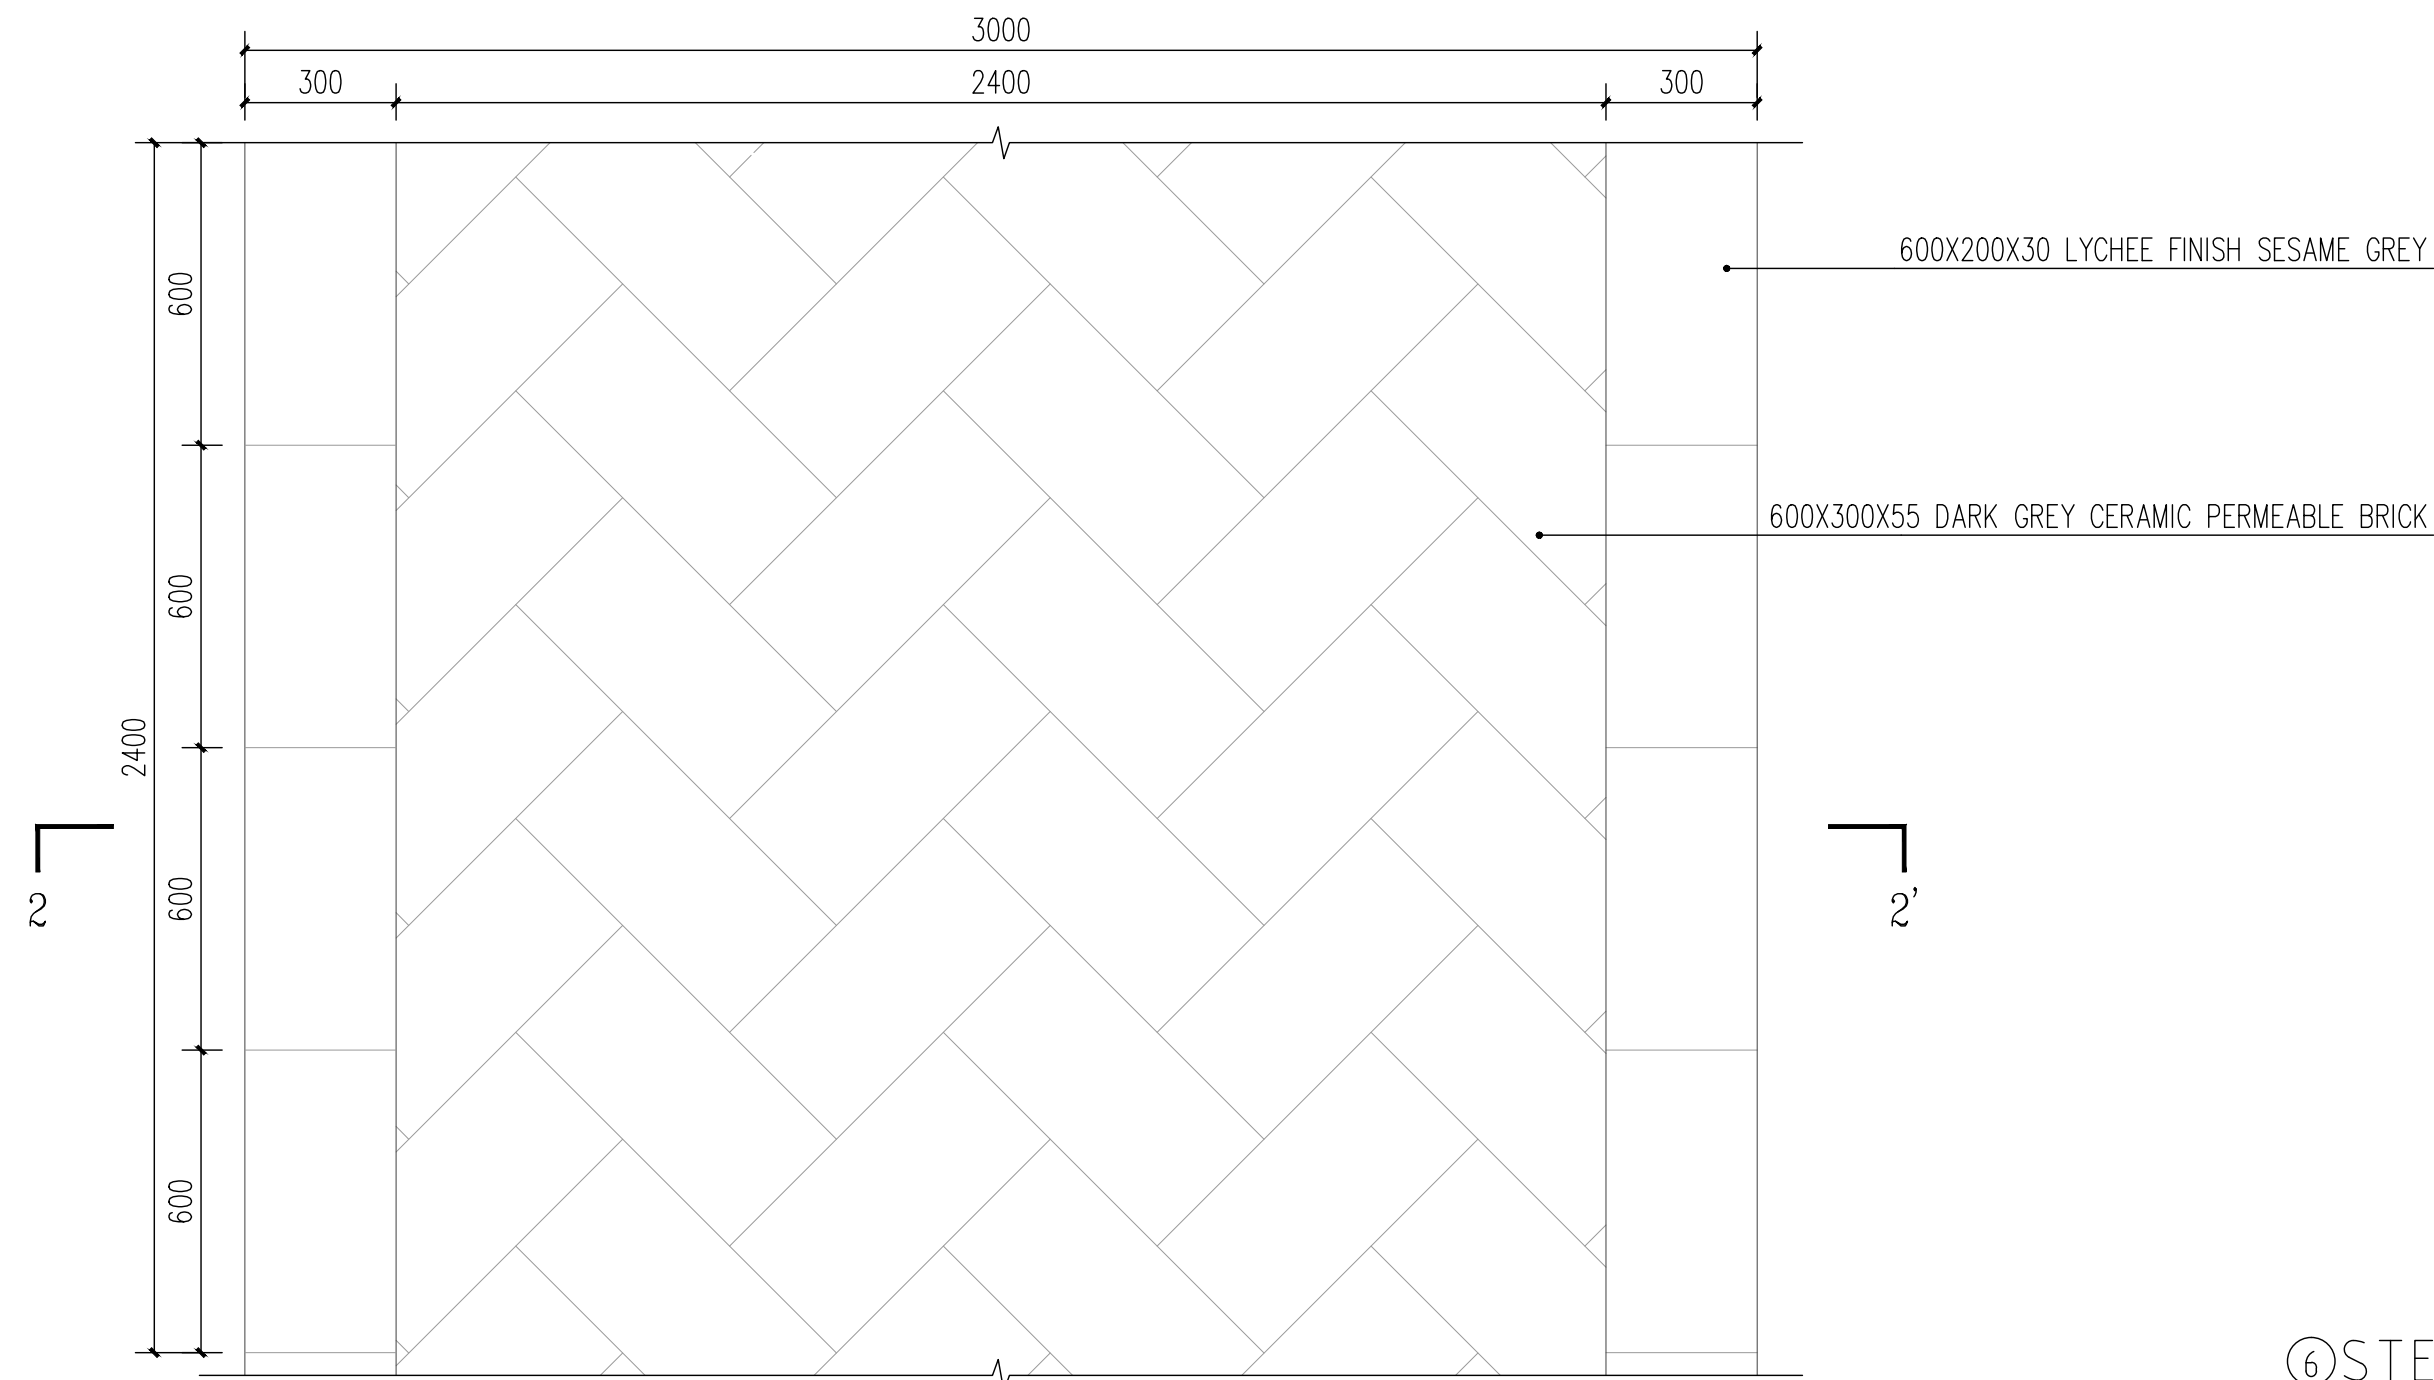


③ 3M WIDE CERAMIC PERMEABLE BRICK PATH PLAN 1:15

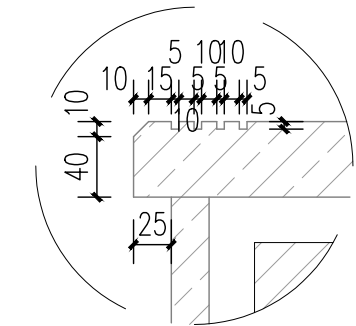


⑥ STEP ANTI-SLIP GROOVE DETAIL 1:5

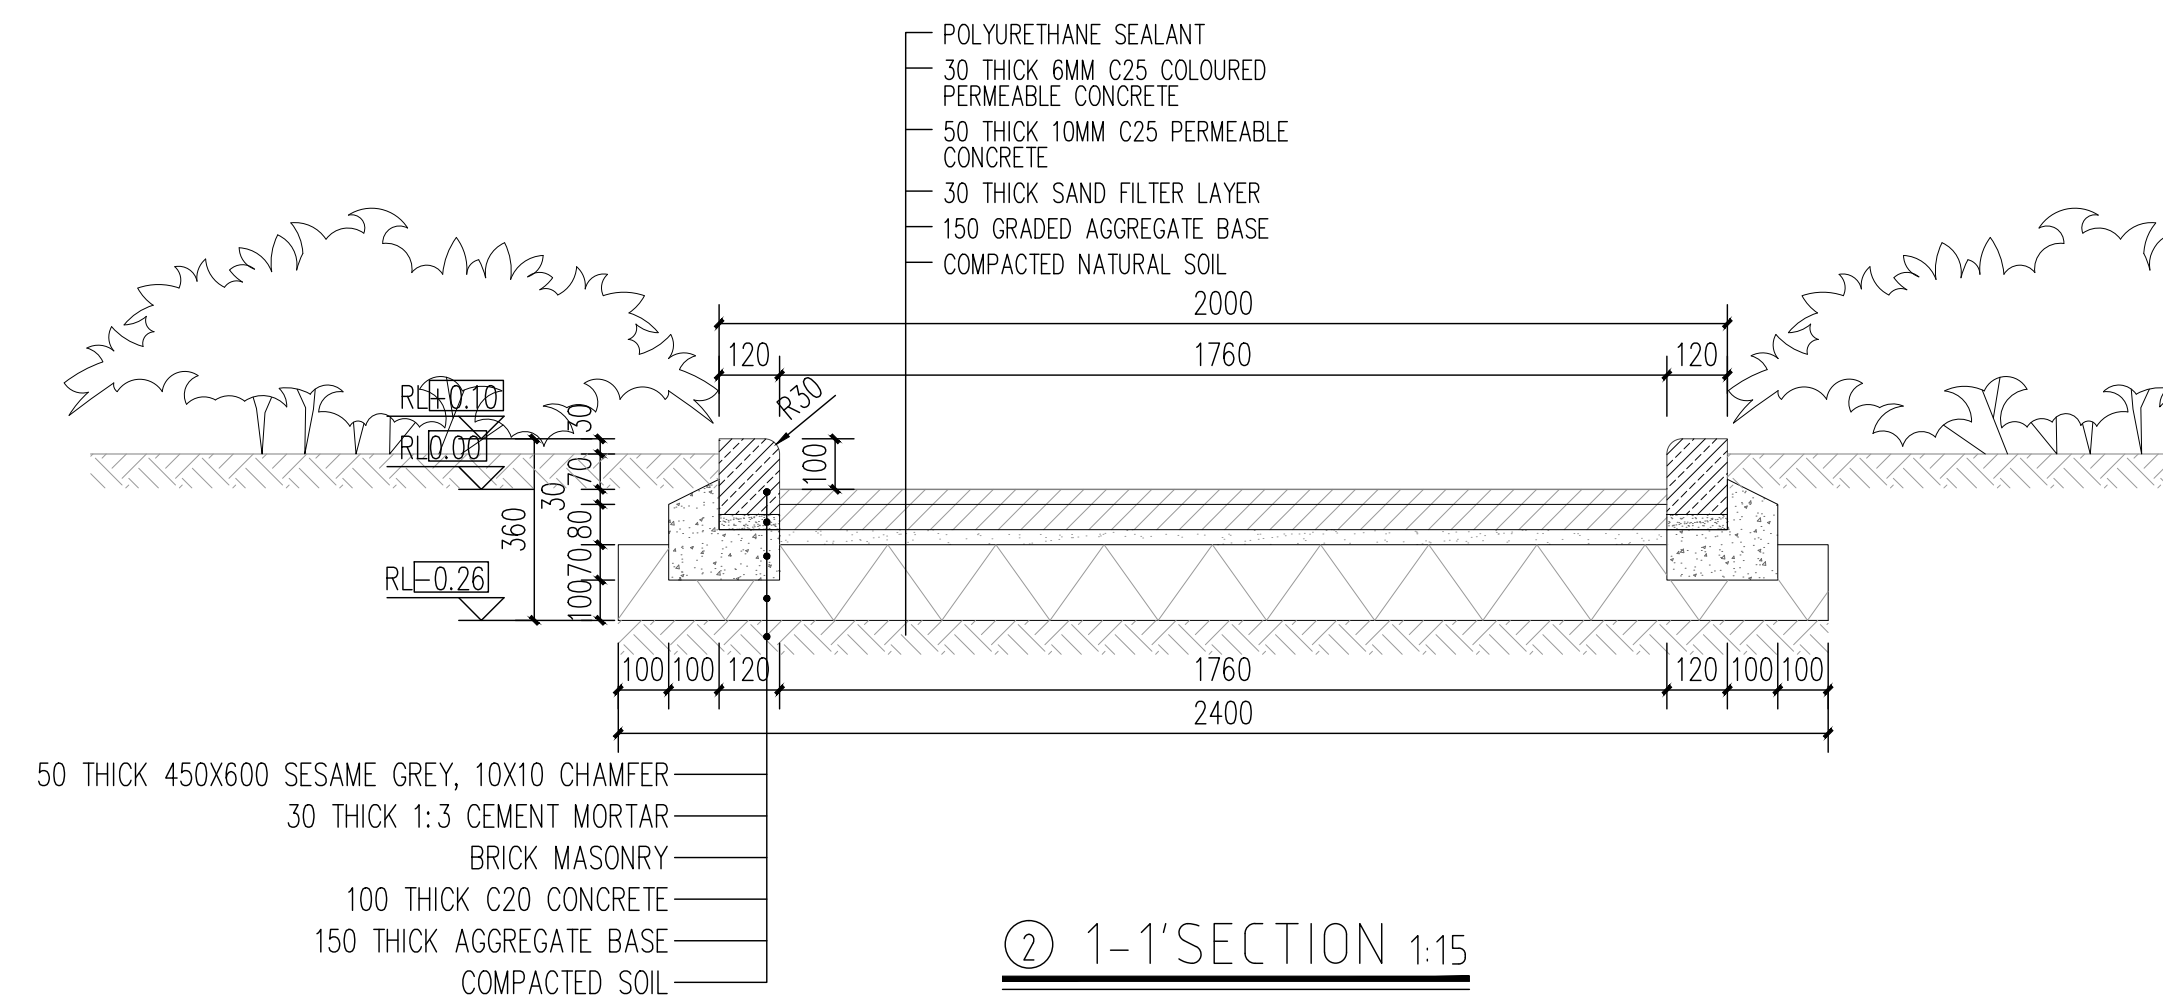


② 1-1' SECTION 1:15

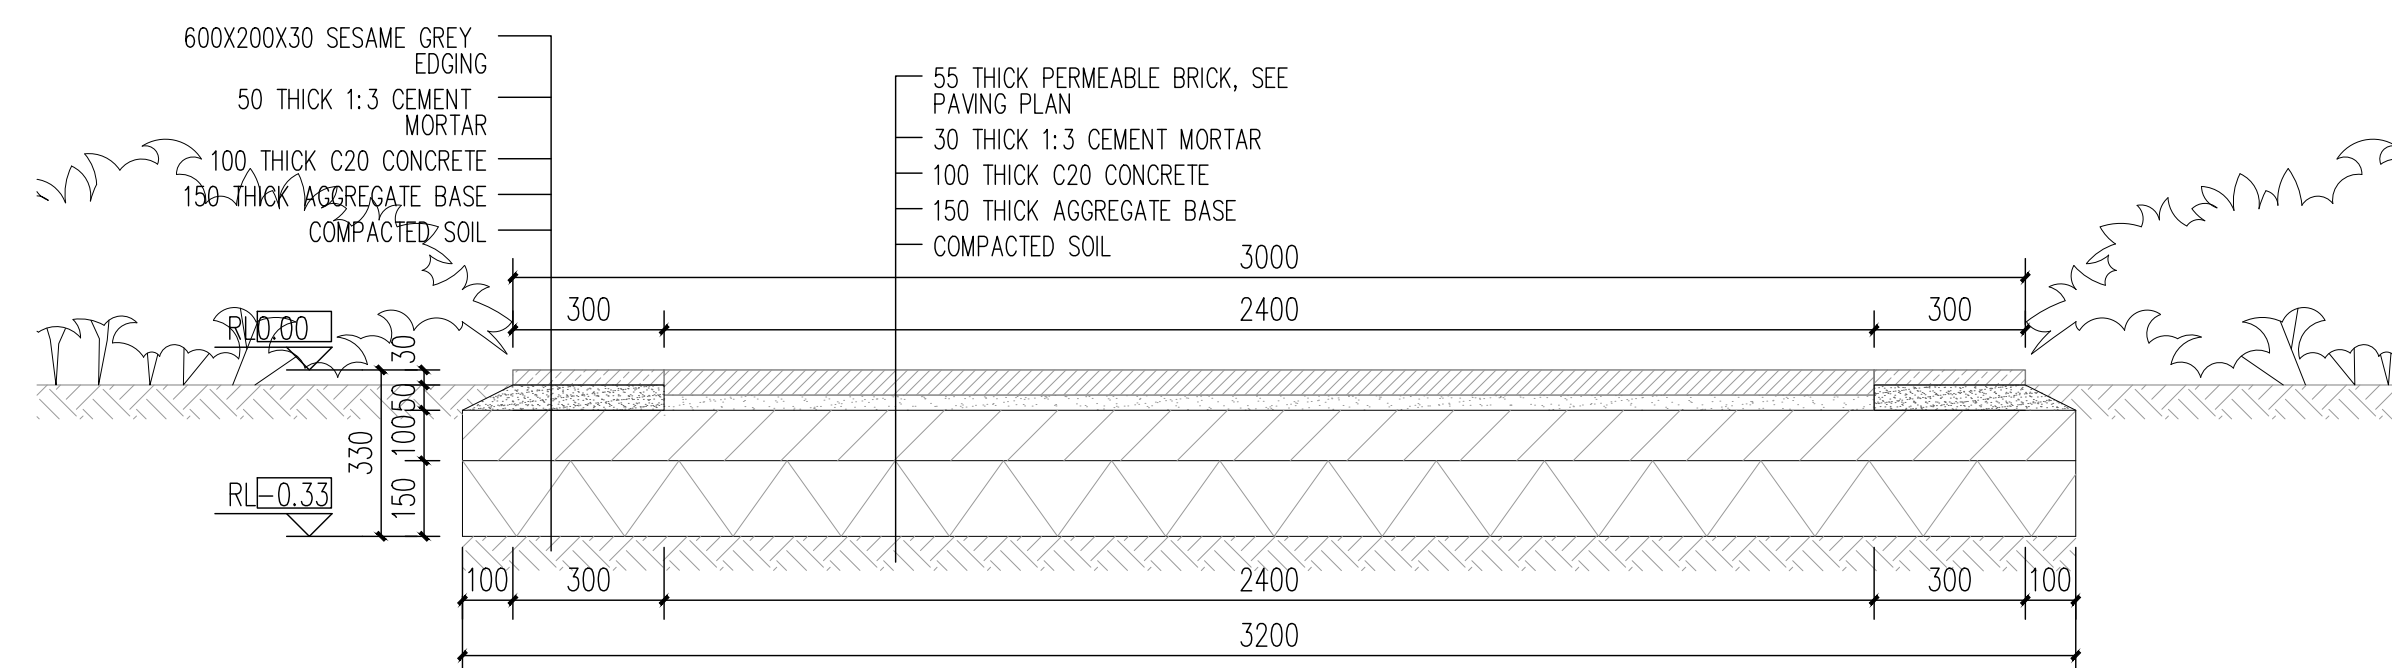

④ 2-2' SECTION 1:15

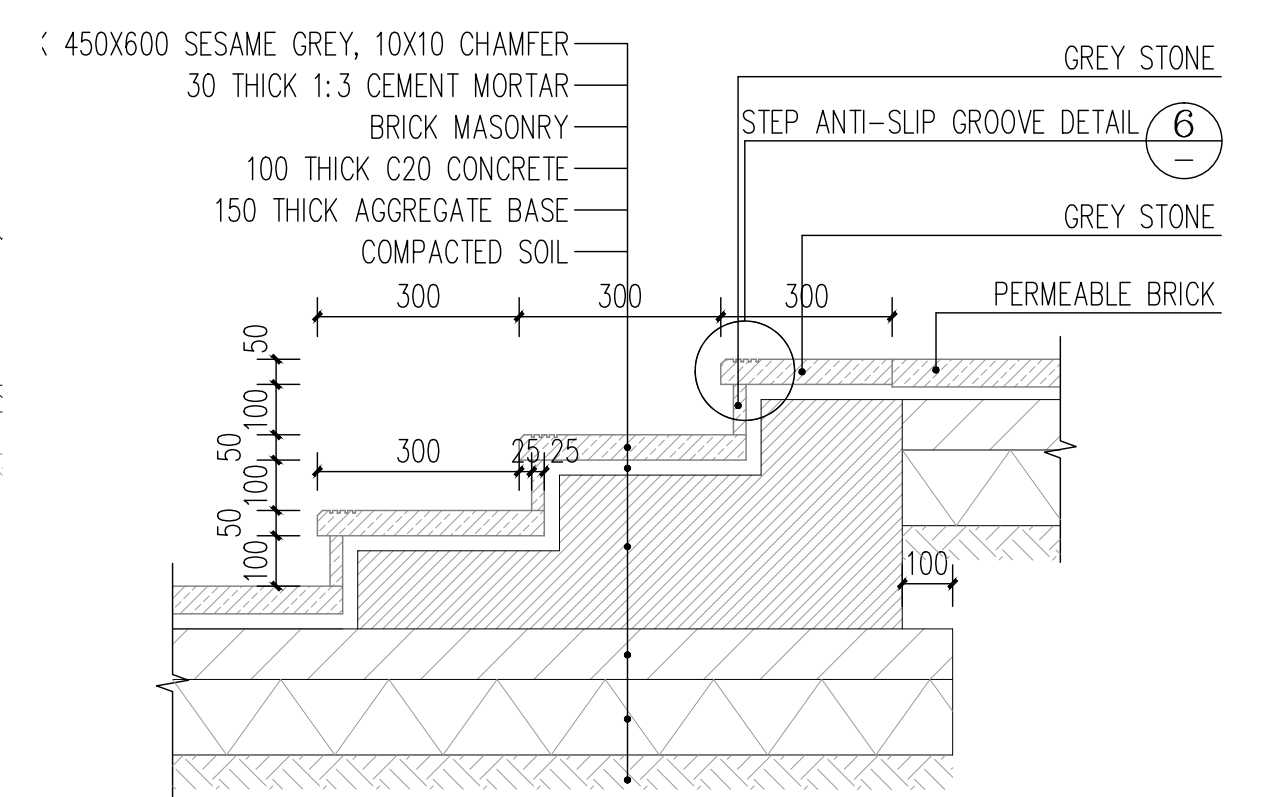

⑤ PLATFORM CONSTRUCTION SECTION 1:15

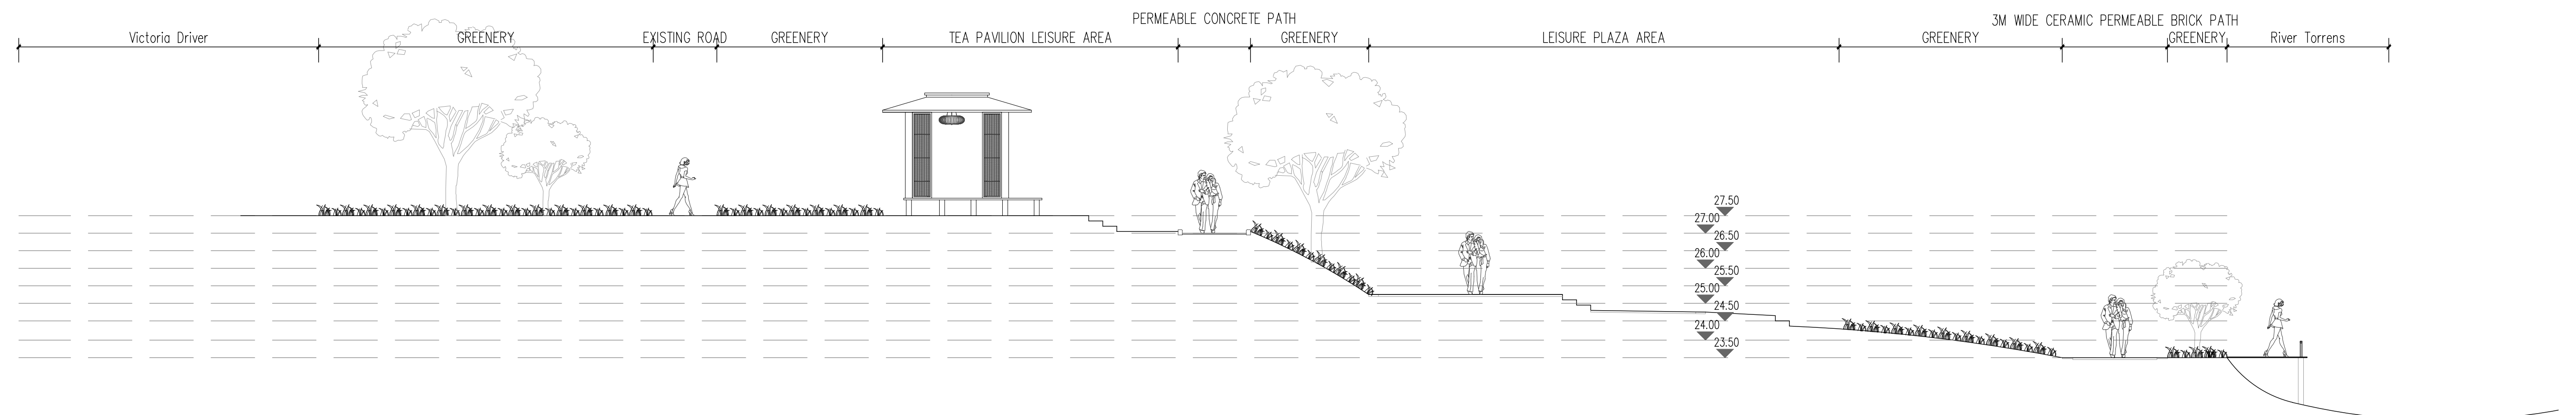

⑦ SITE SECTION 1:100

NOTES:
1. All dimensions are in millimeters unless otherwise stated
2. Actual site dimensions to be checked prior to construction
3. All materials to comply with Australian standards
4. Construction to be in accordance with local building codes and safety regulations

Client RICHARD LE MESSURIER, SCOTT HAWKEN
Builder HAOMIN YANG

Title

SECTION + PAVING
DETAILS

Reference
Scale

AS1100.301, AS1100.101
1:5, 1:15, 1:100

Figure number
Date

UD-1.01
2025.7.6